


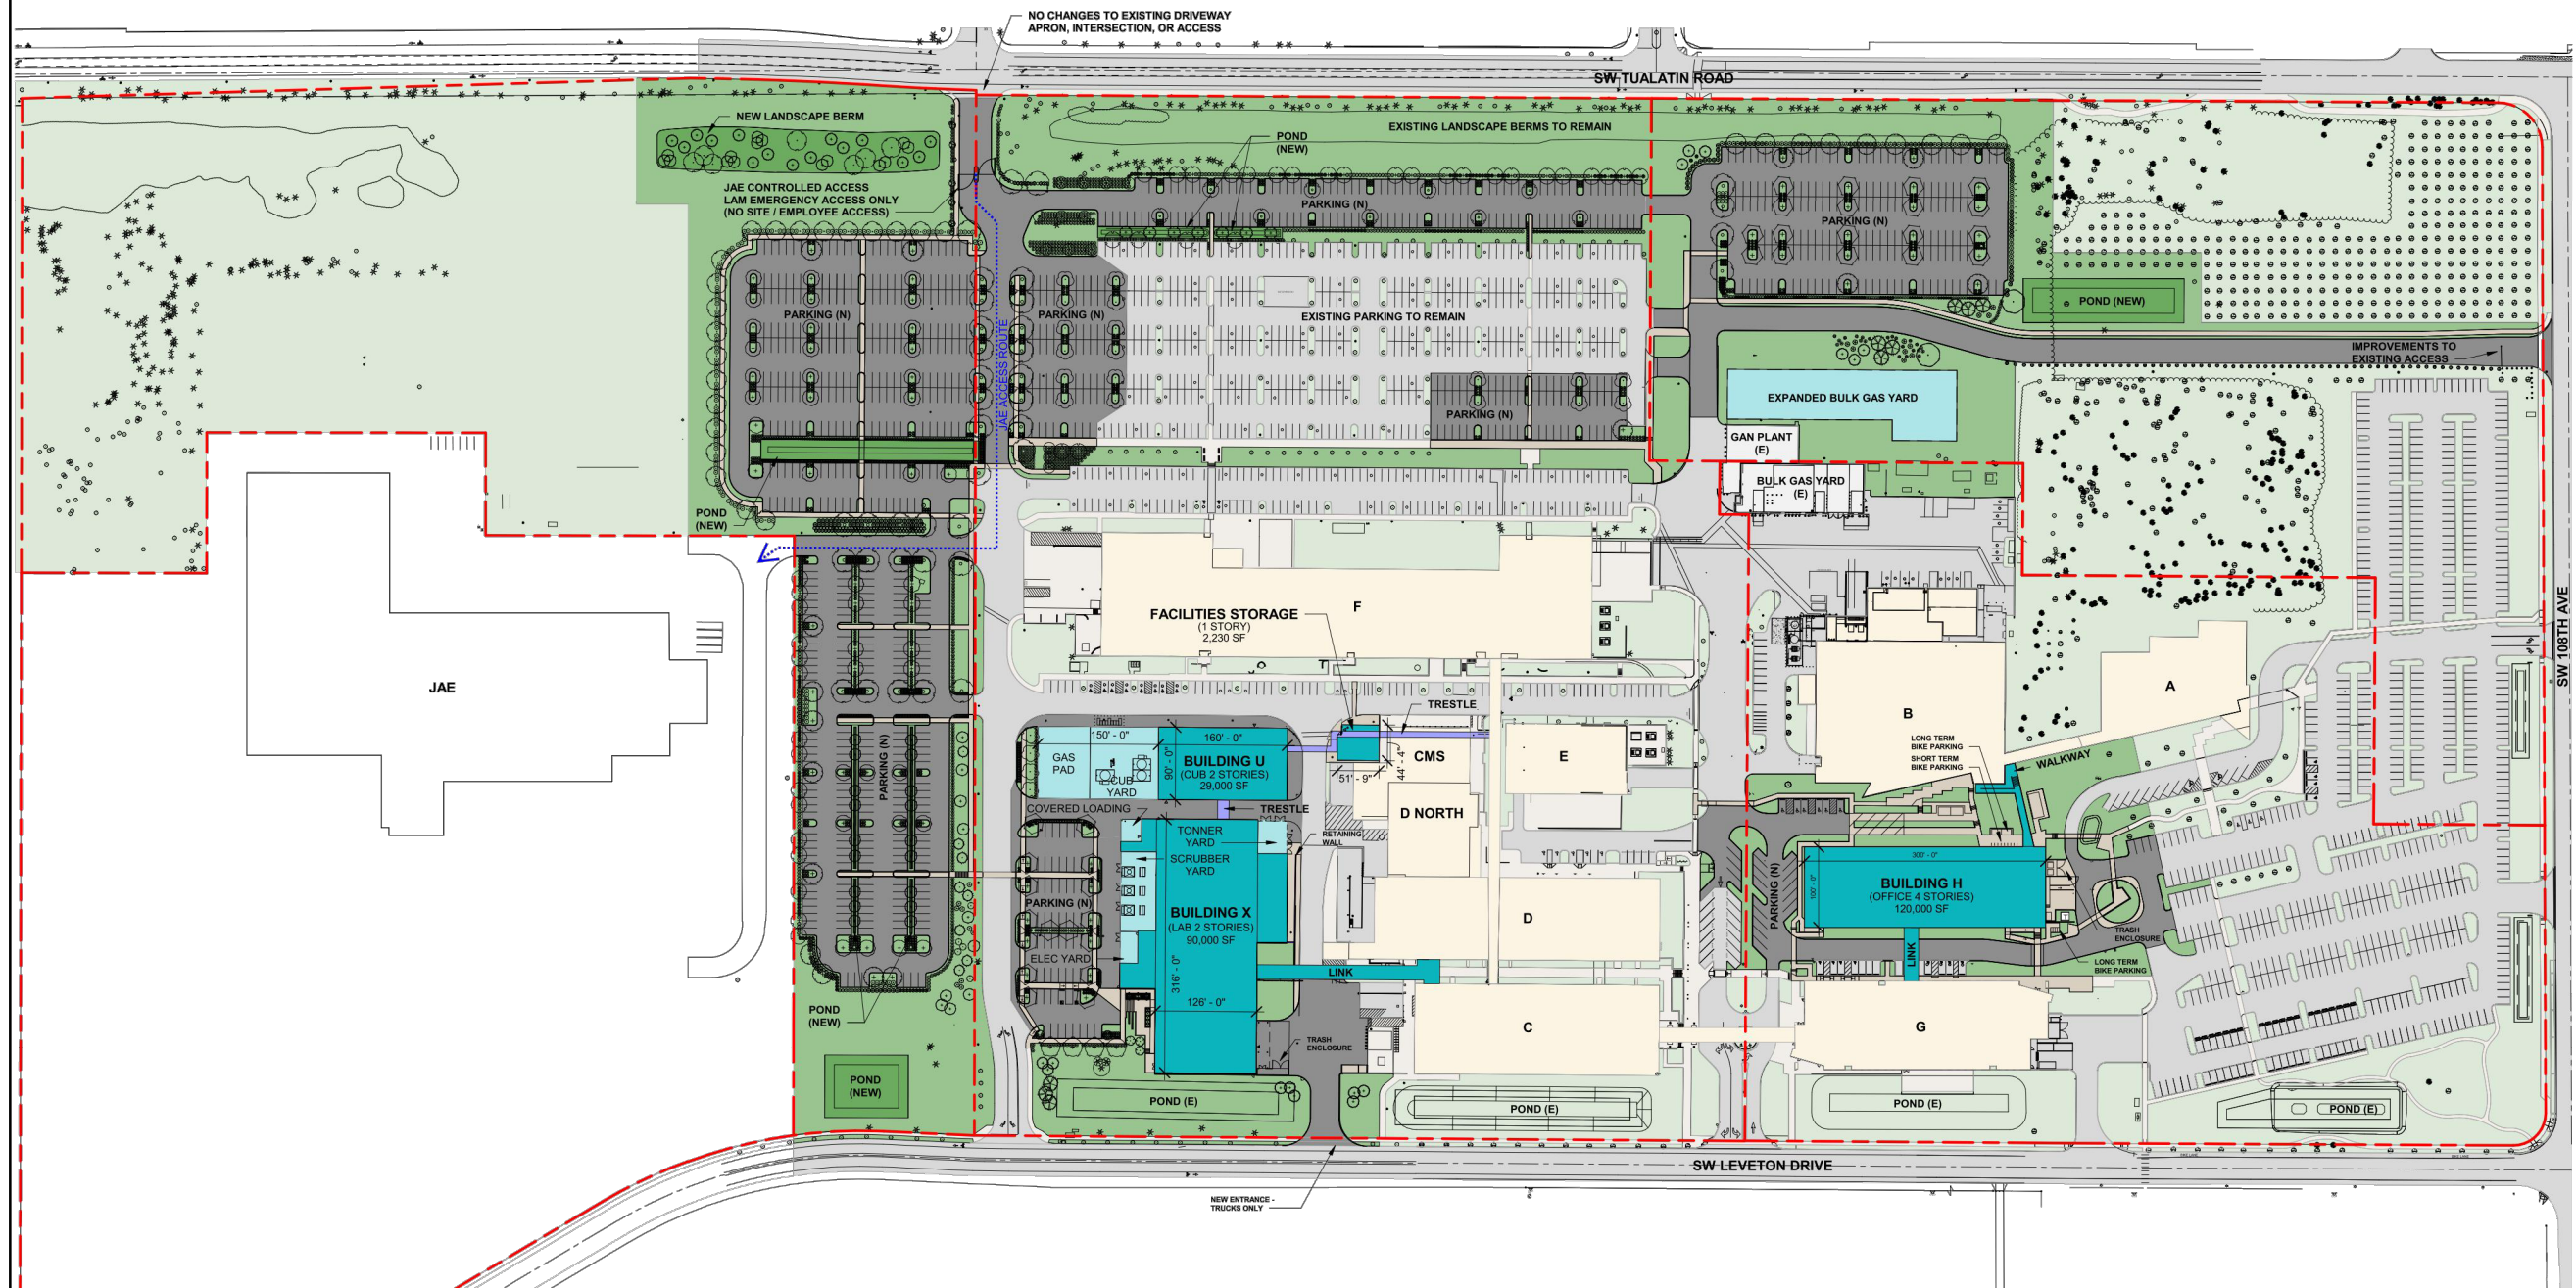

1
A0.01
ARCHITECTURAL SITE PLAN
1" = 100'-0"

LEGEND

- EXISTING BUILDINGS
- NEW BUILDINGS (TOTAL: 241,230 SF FT)
- NEW YARDS
- NEW TRESTLE
- NEW PEDESTRIAN
- NEW ROADS
- NEW DETENTION POND
- RETAINING WALL
- PROPERTY LINE



Portland 503.224.9560
Vancouver 360.695.7879
Seattle 206.748.9983
www.mackenzie.com

Architecture • Interiors
Planning • Engineering

© MACKENZIE 2025 ALL RIGHTS RESERVED.
THESE DRAWINGS ARE THE PROPERTY OF MACKENZIE AND ARE NOT TO BE
USED OR REPRODUCED IN ANY MANNER, WITHOUT PRIOR WRITTEN PERMISSION

DATE: 7.21.2025
DRAWN BY: CNL
CHECKED BY: BTA
JOB NO:
225018000

SITE PLAN

LAM TUX
TUALATIN, OR

FIGURE

2