


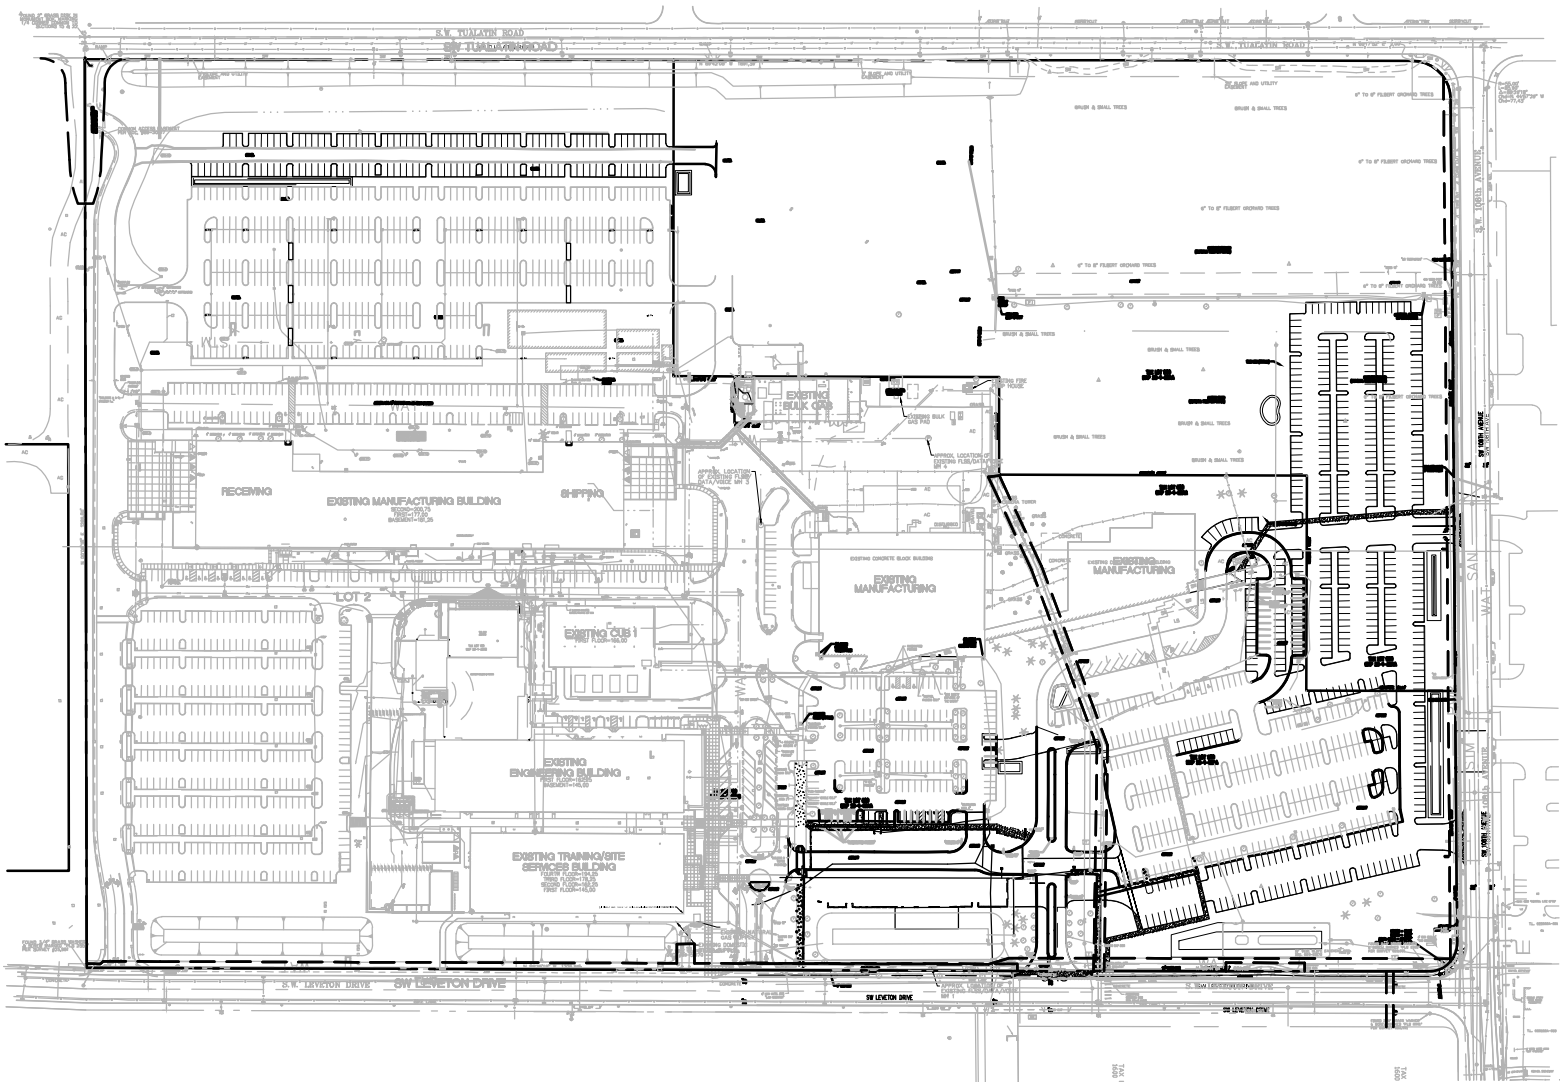

**Architecture ■ Interiors
Planning ■ Engineering**

DATE: 08.12.22
DRAWN BY: CNL
CHECKED BY: JTJ
JOB NO:
222008700

SITE PLAN

LAM RESEARCH NEW OFFICE BUILDING
TUALITAN, OREGON

FIGURE

2

© MACKENZIE 2018 ALL RIGHTS RESERVED
THESE DRAWINGS ARE THE PROPERTY OF MACKENZIE AND ARE NOT TO BE
USED OR REPRODUCED IN ANY MANNER, WITHOUT PRIOR WRITTEN PERMISSION