


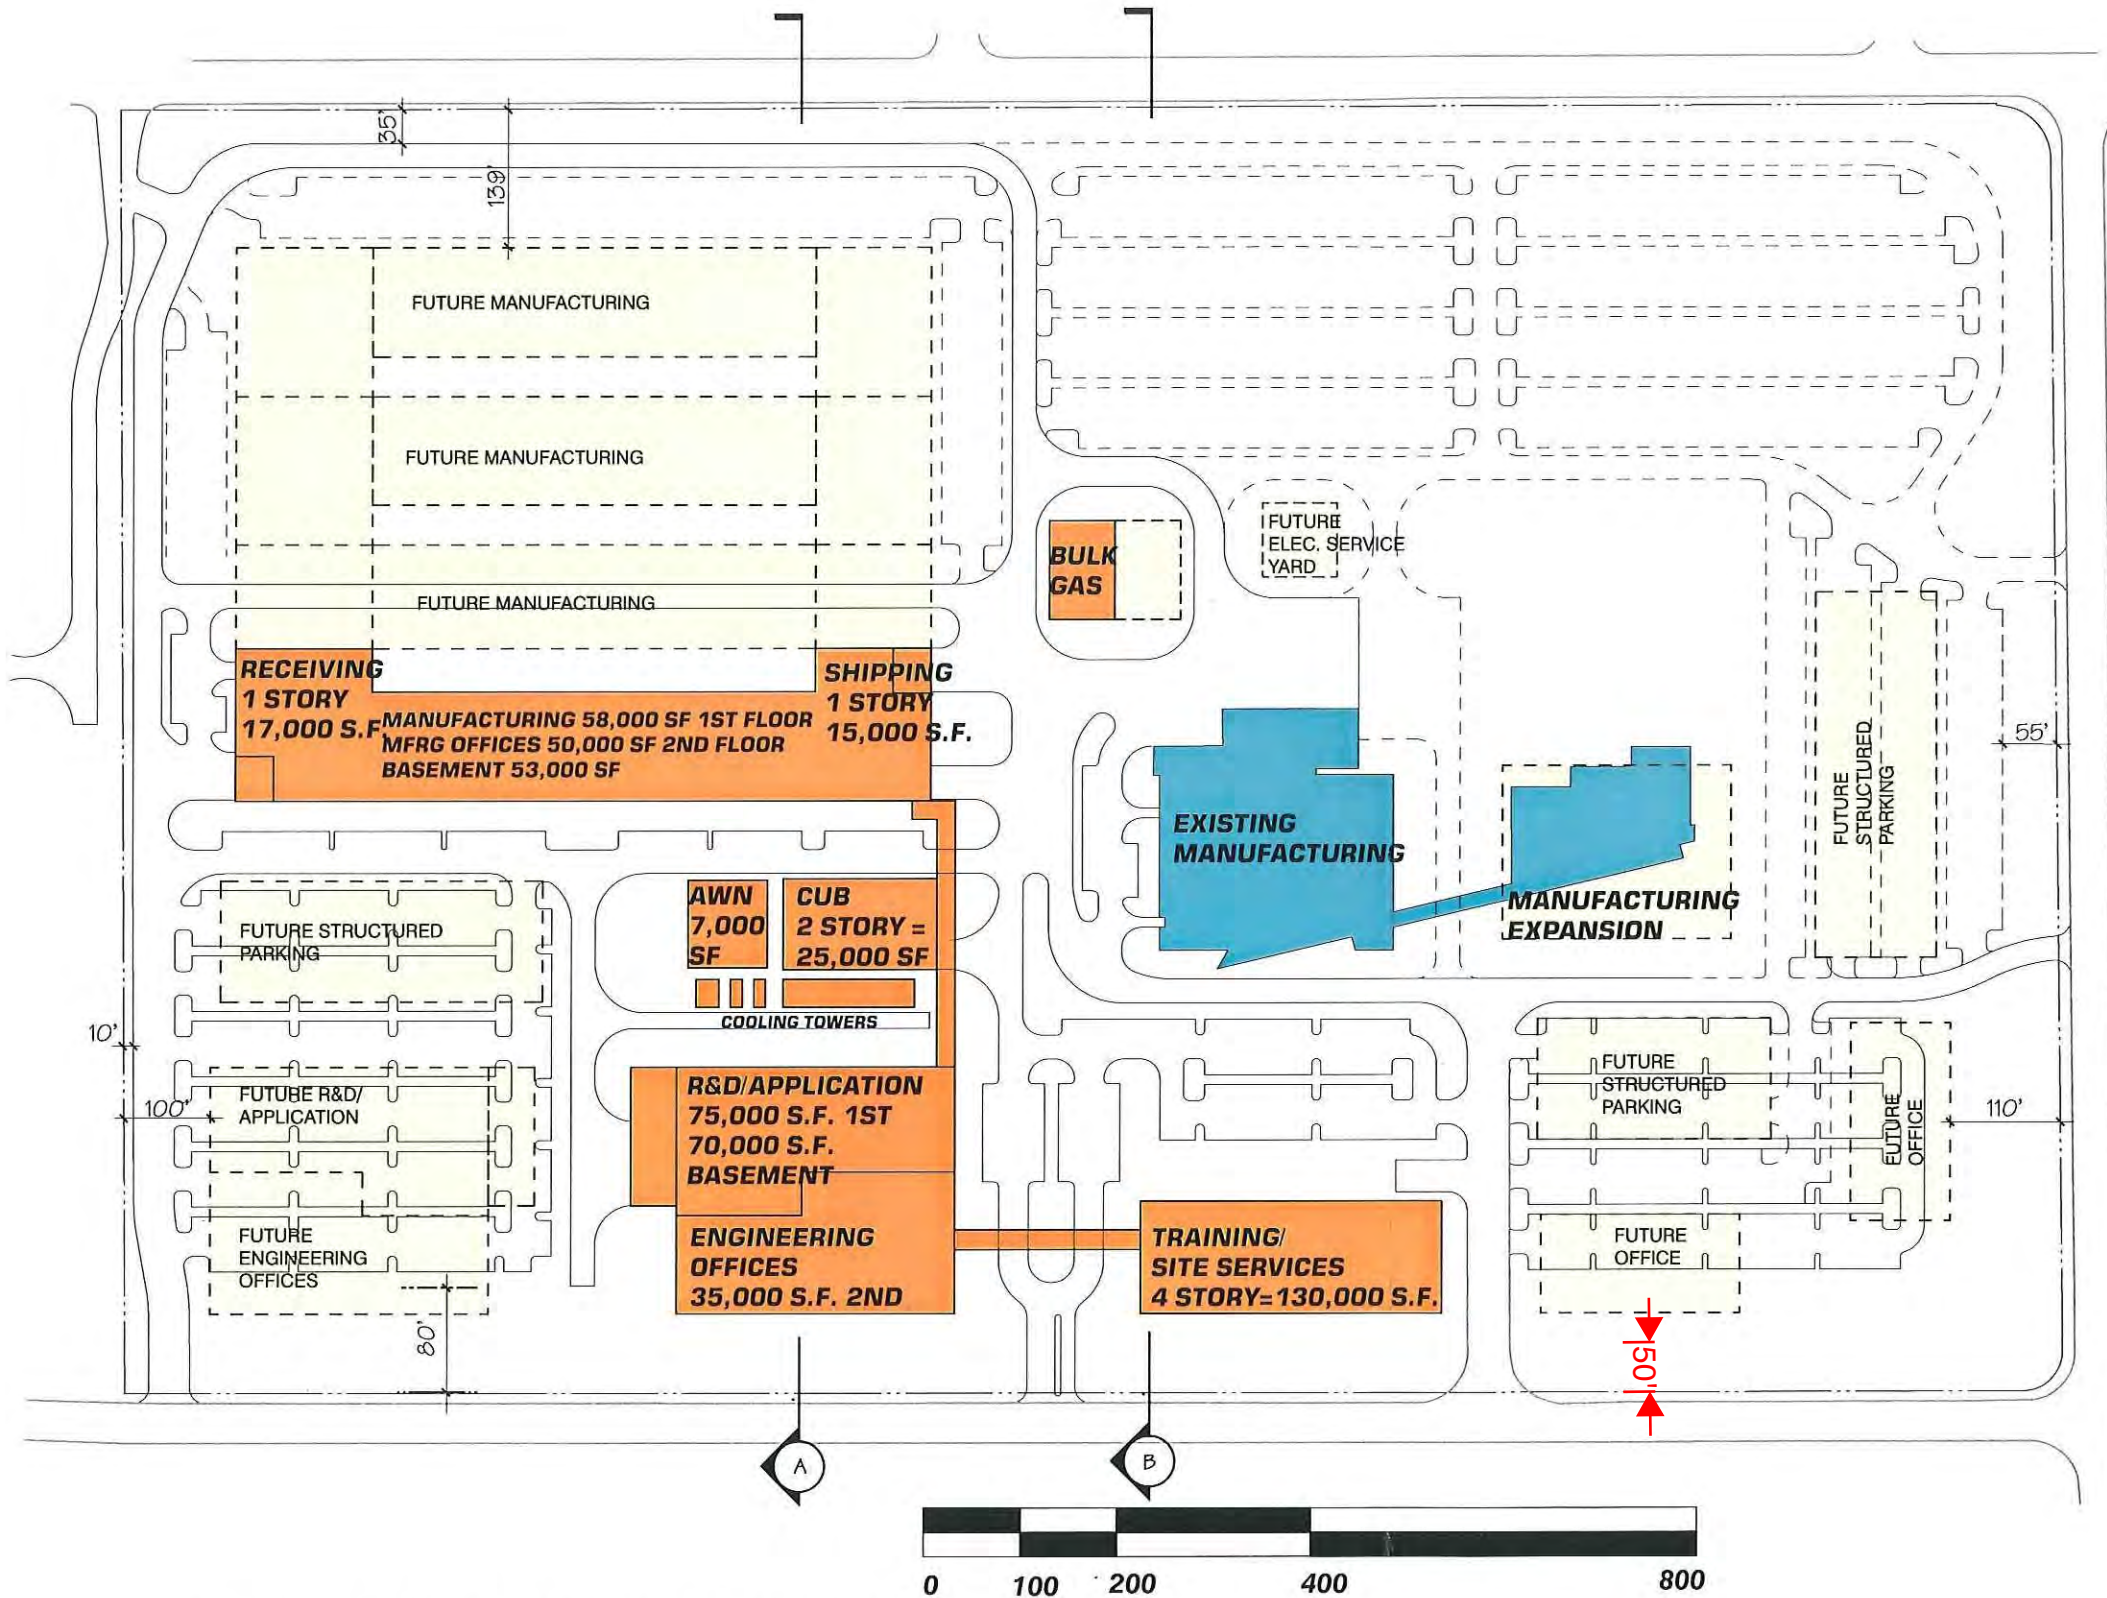

EXISTING BUILDINGS

PHASE I CONSTRUCTION

FUTURE BUILDINGS

SQUARE FEET:

EXISTING	75,000 SF
PHASE ONE	535,000 SF
FUTURE PHASES	905,500 SF
TOTAL	1,440,000 SF

PARKING:

EXISTING	200 CARS
PHASE ONE	850 CARS
FUTURE PHASES	1700 CARS
TOTAL	2750 CARS